

PID 40783664
LOT 2-A

(WATER LOT)

Now or Formerly
MAPLEWOOD PROPERTIES INC.
L.R.O. DOC. NO. 104630547

30.00' WIDE SEWER
EASEMENT IN FAVOUR OF
THE CITY OF HALIFAX
BOOK 2974, PAGE 299


NORTHWEST ARM

APPROXIMATE LIMIT OF WATER LOT
GRANT NO. 4797 TO WILLIAM HARE

PID 00242354
LOT 1-A
(WATER LOT)

PID 00212654
LOT 6-A
(WATER LOT)

Now or Formerly
M. JILL HAMILTON
BOOK 5274, PAGE 586

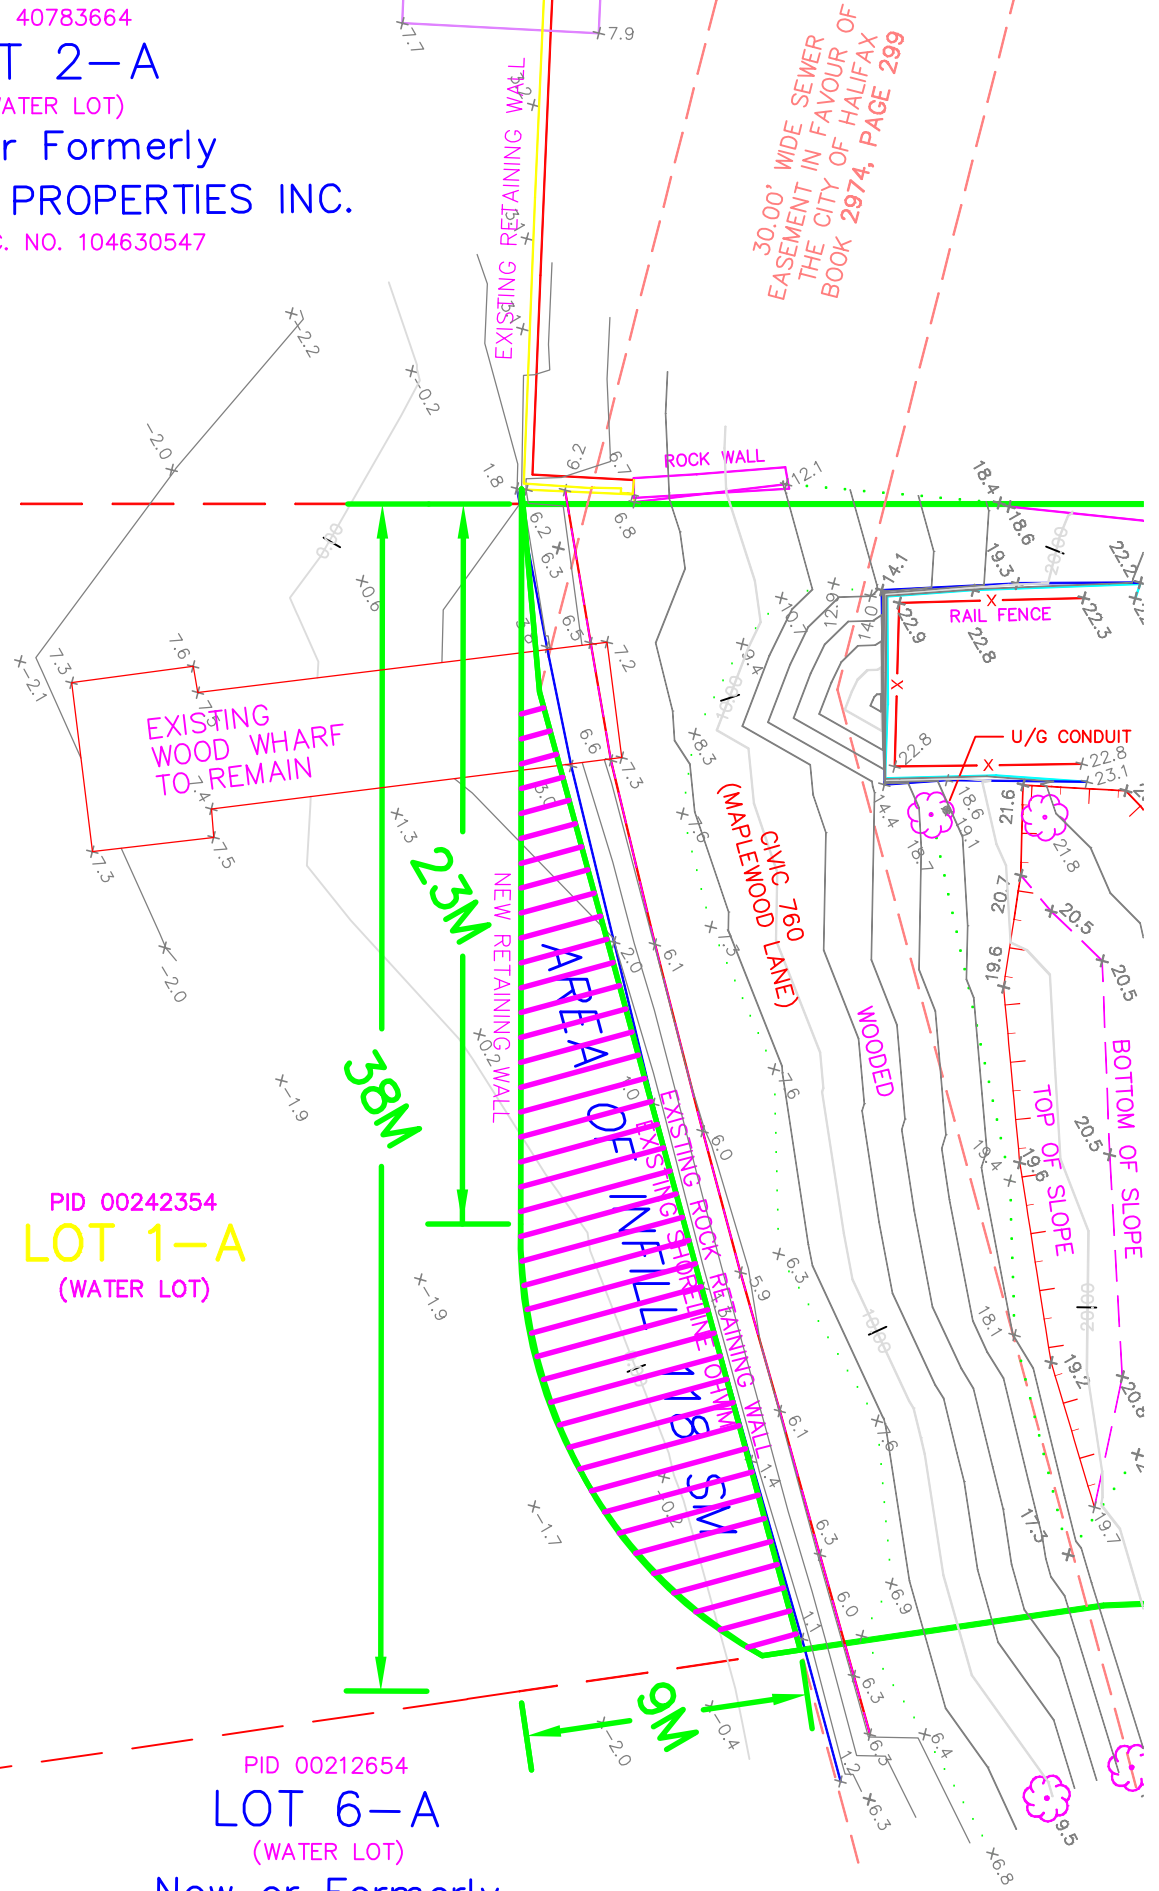

SCALE: 1 INCH = 20 FEET